


-- ABASTECIMIENTO --  
 BOCA DE RIEGO : 20  
 LLAVE DE PASO : 23

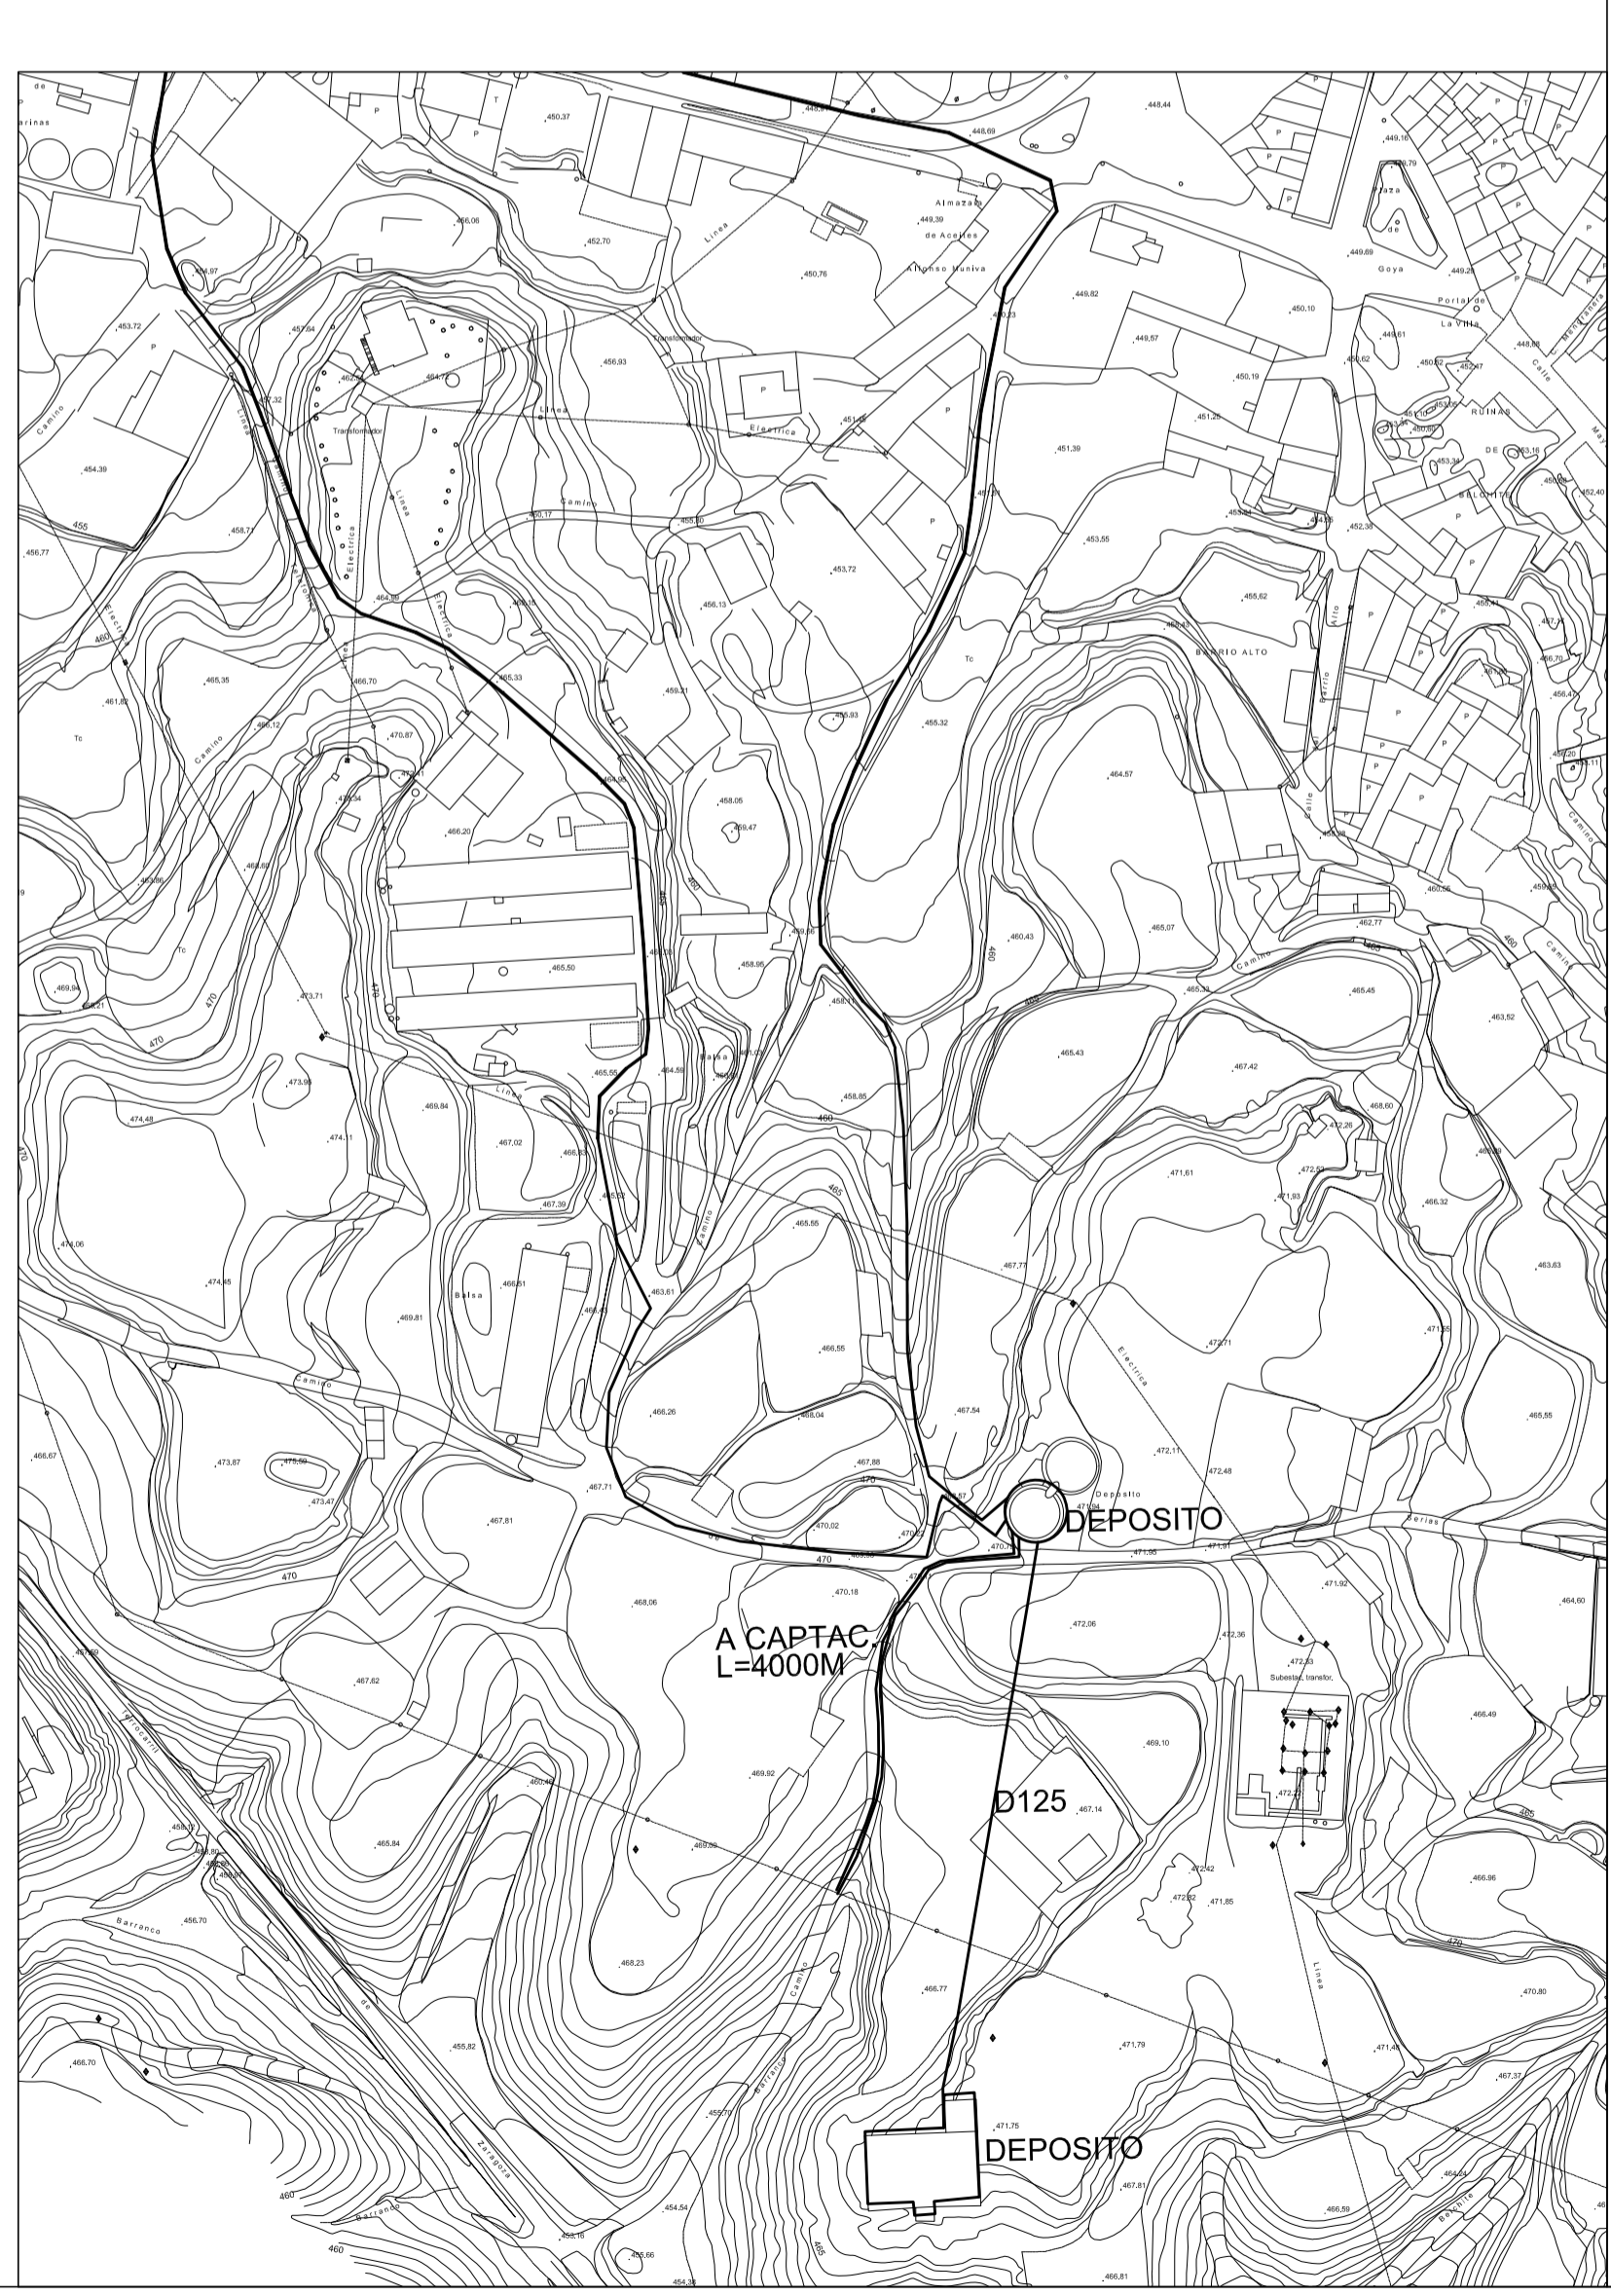

Escala: 1/2.000  
 0 20 40 60 80 100 200m



Escala: 1/5.000  
 0 50 100 150 200 250 500m

